


- CONSTRUCTION NOTES:**
- 1) 8" CUL WATERLINE SHALL INCLUDE CURB STOP SET MAG STANDARD DETAIL 380 TYPE B.
 - 2) COST FIRE HOBIANT SET MAG STANDARD DETAIL 380
 - 3) INSTALL TEE AND THROST BLOCK SET MAG STANDARD DETAIL 390
 - 4) CONSTRUCT WATER AND SANITARY SEWER PROTECTION SET MAG STANDARD DETAIL 4-01
 - 5) INSTALL BEND AND THROST BLOCK SET MAG STANDARD DETAIL 390

CALL THE PLANNING BUREAU BEFORE YOU BID
602-263-1100
1-800-STAKE-IT
 (outside Salt Lake County)

- NOTES TO CONTRACTOR:**
- 1) VERIFY ALL EXISTING CURB & GUTTER, SIDEWALK, STAIRS, ROSSINGS, & SEWER ELEVATIONS ON INVERTS DO NOT MATCH PLANS.
 - 2) THE ASSUMPTIONS OF EXISTING THE CONTOUR OF SLOPE ARE BASED ON THE EXISTING CONTOUR OF THE SITE. THE CONTRACTOR SHALL BE RESPONSIBLE FOR ANY AND ALL DAMAGES WHICH MAY BE OCCASIONED BY HIS UNDERGROUND UTILITIES.

THESE DRAWINGS OR ANY PORTION THEREOF, SHALL NOT BE USED OR REPRODUCED IN ANY MANNER WITHOUT THE WRITTEN CONSENT OF NORTHERN ENGINEERING, INC.

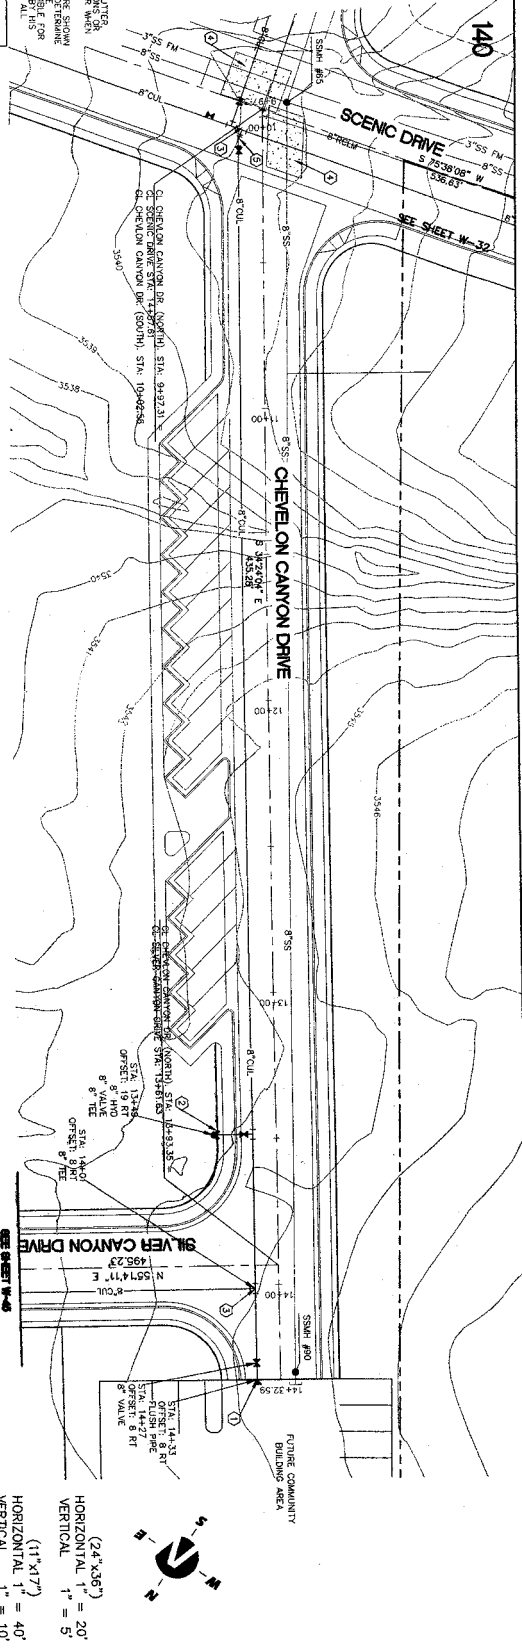

3560	3541.4-EG	3541.37-FG	10+00	3541.9-EG	3542.45-FG	11+00	3544.3-EG	3544.35-FG	13+00	3544.2-EG	3545.30-FG	14+00	3545.5-EG	3545.61-FG	14+32.60
3555															
3550															
3545															
3540															
3535															
3530															
3525															
3520															

NORTHERN ENGINEERING INC
 ENGINEERING-LAND PLANNING
 CONSTRUCTION MANAGEMENT

1040 E. 800 N.
 ORELA, UTAH 84097
 (801) 802-8992

THE HIGHLANDS

CHEVELON CANYON DRIVE 9+97.31 - 14+32.60
 WATER PLAN & PROFILE

SHEET NO. **W-44**

