



CONSTRUCTION NOTES:  

 602-263-1100  
 1-800-STAKE-IT  

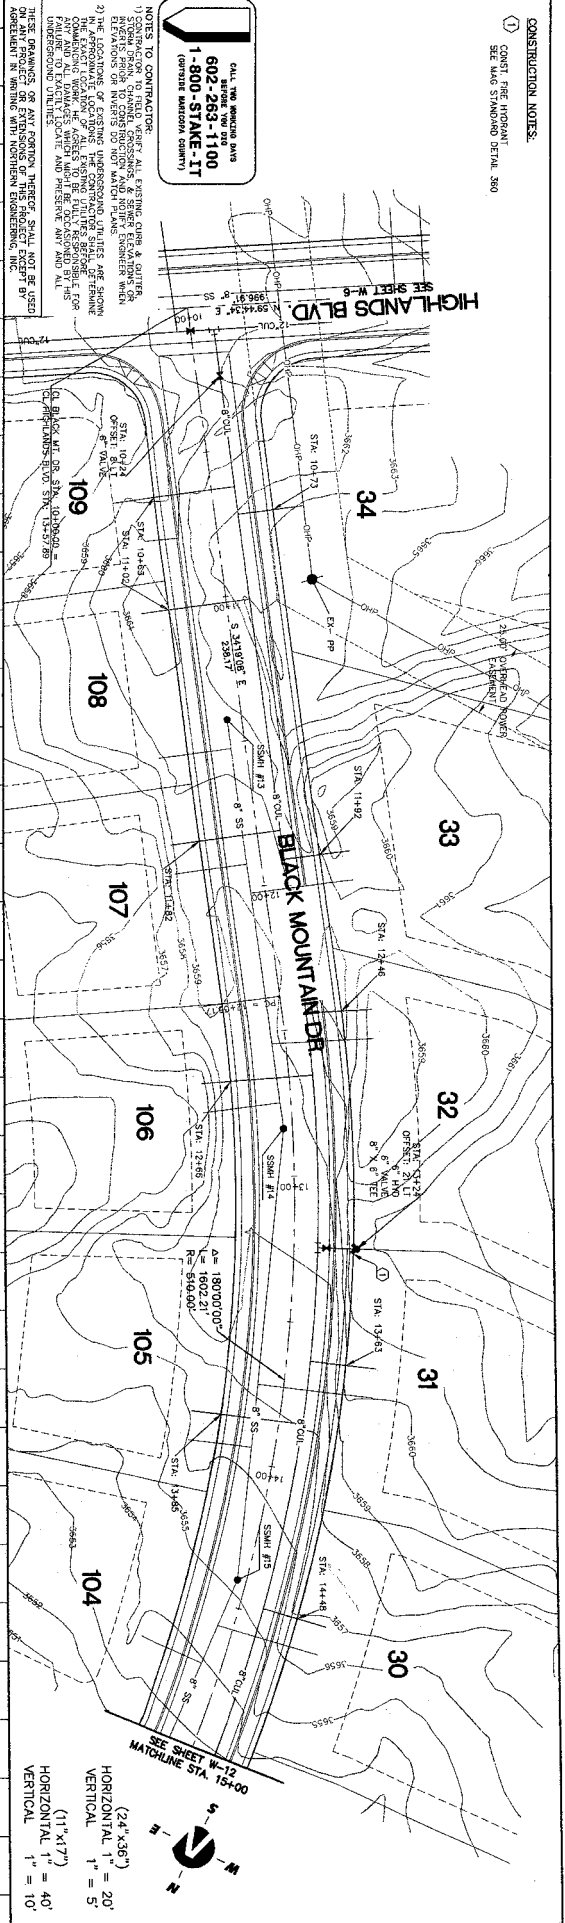

(24'x36")  
 HORIZONTAL 1" = 20'  
 VERTICAL 1" = 5'  
 (11'x17")  
 HORIZONTAL 1" = 40'  
 VERTICAL 1" = 10'

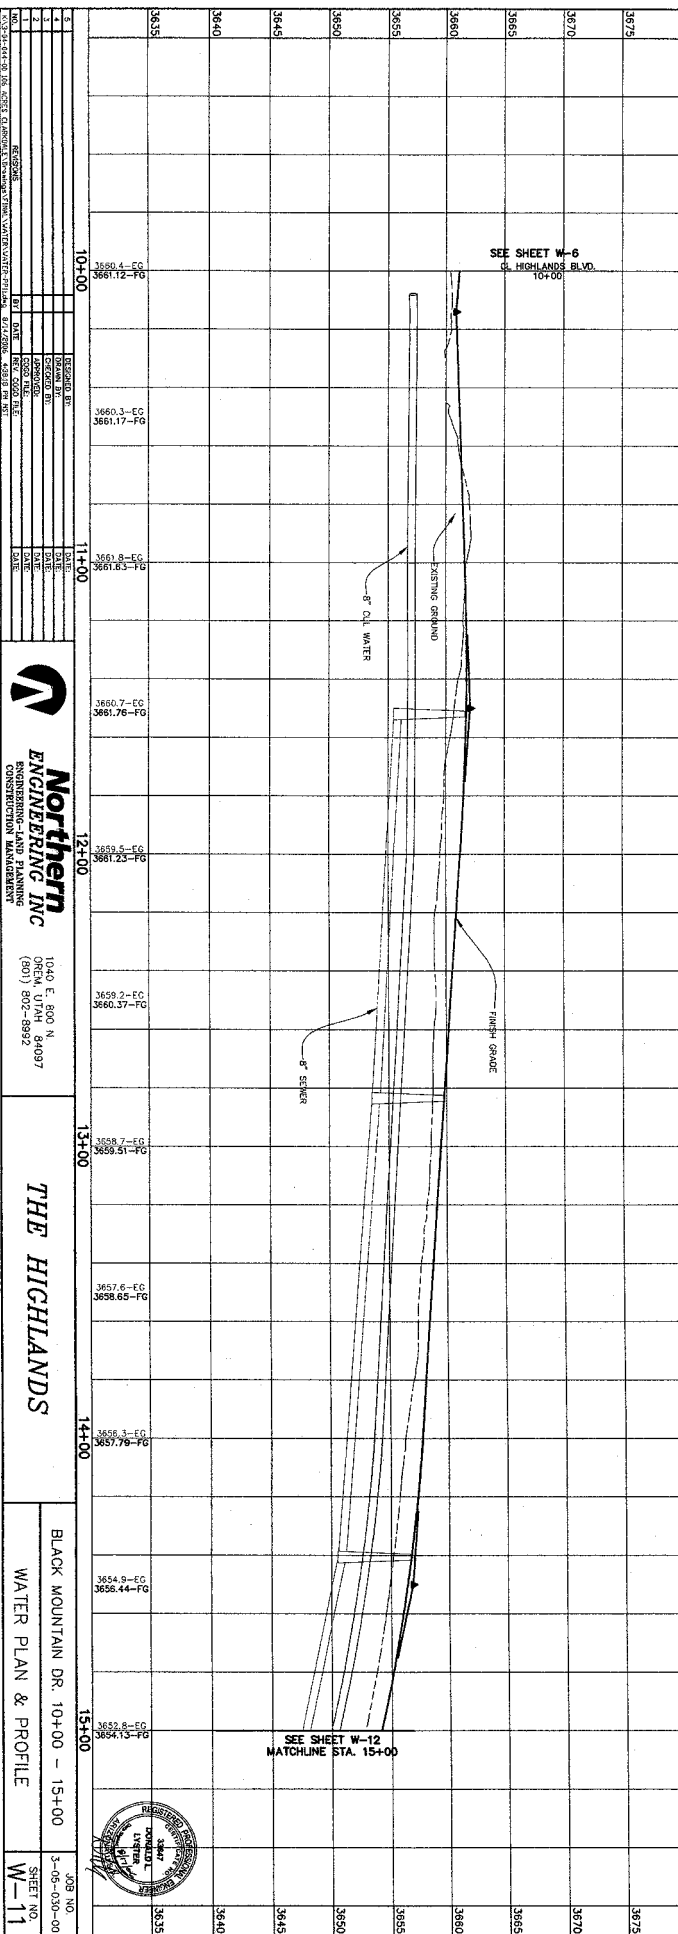



10+00 11+00 12+00 13+00 14+00 15+00

3675 3670 3665 3660 3655 3650 3645 3640 3635

SEE SHEET W-6  
 10+00  
 HIGHLANDS BLVD.

SEE SHEET W-12  
 MATCHLINE STA. 15+00

BLACK MOUNTAIN DR. 10+00 - 15+00  
 WATER PLAN & PROFILE

THE HIGHLANDS  
 ENGINEERING INC.  
 1040 E. 800 N.  

CONSTRUCTION MANAGER

3-05-030-00  
 SHEET NO.  
 W-11