


- CONSTRUCTION NOTES:**
1. INSTALL TIE AND THURST BLOCK

602-263-1100
1-800-STAKE-IT

NOTES TO CONTRACTOR:

1. CONTRACTOR TO FIELD VERIFY ALL EXISTING CURB & GUTTER, INVERTS, MANHOLES, AND HYDRANTS. VERIFY ALL EXISTING ELEVATIONS ON INVERTS DO NOT VARY FROM PLANS.

THESE DRAWINGS OR ANY PORTION THEREOF SHALL NOT BE USED FOR ANY OTHER PROJECT WITHOUT THE WRITTEN AGREEMENT IN WRITING WITH NORTHERN ENGINEERING, INC.

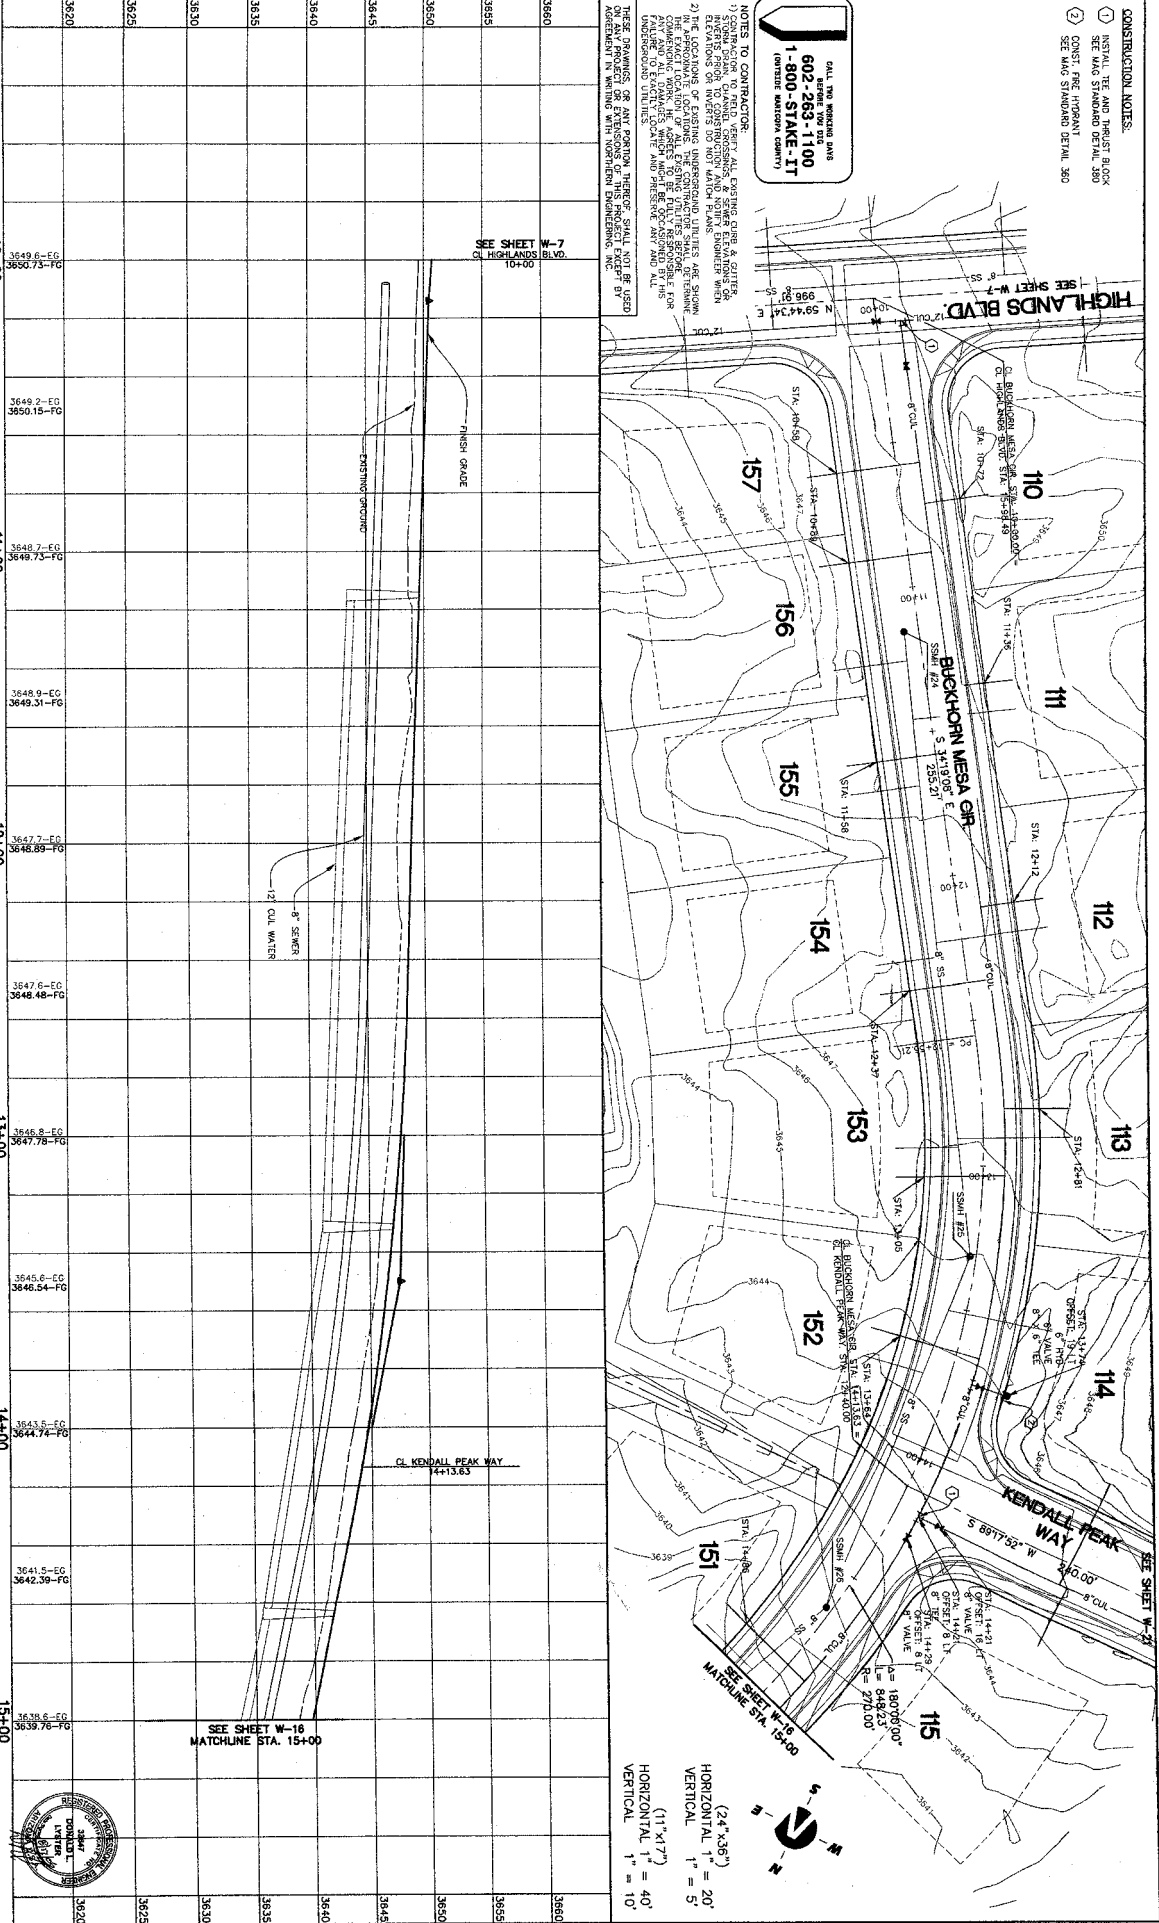

(24" x 36")
 HORIZONTAL 1" = 20'
 VERTICAL 1" = 5'
 (11" x 17")
 HORIZONTAL 1" = 40'
 VERTICAL 1" = 10'

1	DATE	REVISION	BY	CHKD

DESIGNED BY	DATE
CHECKED BY	DATE
APPROVED BY	DATE
DATE	DATE

PROJECT NO.	1040 E. 800 N.
CLIENT	OREKA, UTAH 84097
DATE	(801) 802-8992

JOB NO.	BUCKHORN MESA CIR. 10+00 - 15+00
SHEET NO.	WATER PLAN & PROFILE
SHEET NO.	W-15



THE HIGHLANDS

BUCKHORN MESA CIR. 10+00 - 15+00
 WATER PLAN & PROFILE
 W-15

