


- CONSTRUCTION NOTES:**


**NOTES TO CONTRACTOR:**

- 1) VERIFY ALL EXISTING CURBS & GUTTERS, DRIVEWAYS, PLUMBING, SEWERAGE, & STREET LIGHTS BEFORE CONSTRUCTION. VERIFY ALL EXISTING UTILITIES AND ELEVATIONS OR INVERTS DO NOT MATCH PLANS.
- 2) THE LOCATIONS OF EXISTING INTERFERING UTILITIES ARE SHOWN FOR INFORMATION ONLY. THE EXACT LOCATION OF ALL EXISTING UTILITIES, SEWER, WATER, GAS, AND ALL UTILITIES, SHALL BE DETERMINED BY THE CONTRACTOR PRIOR TO CONSTRUCTION BY HIS UNDERGROUND UTILITIES.


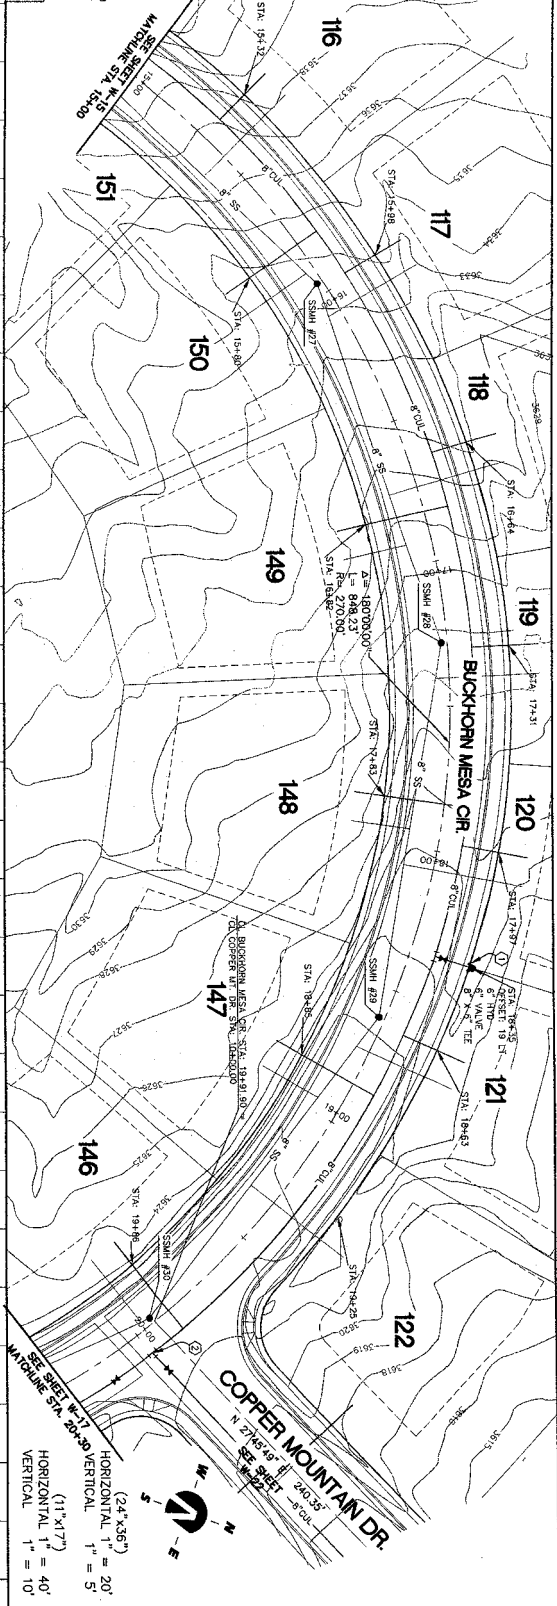


**Northern ENGINEERING INC**  
 CONSTRUCTION MANAGEMENT

1640 E. 800 N.  
 OGDEN, UT 84407  
 (801) 502-8992

**THE HIGHLANDS**

BUCKHORN MESA CIR. 15+00 - 20+30  
 WATER PLAN & PROFILE  
 SHEET NO. W-16

