


CONSTRUCTION NOTES:

- 1) CONSTRUCT WATER AND PARTIAL SEWER PROTECTION
- 2) SEE MAG STANDING DETAIL 360-11
- 3) CONSTRUCT PER APPROVAL
- 4) INSTALL ELBOW AND TEE PER 360
- 5) SET MAG STANDING DETAIL 360
- 6) SET MAG STANDING DETAIL 360
- 7) INSTALL AIR RELEASE VALVE PER 360
- 8) YAW STANDARD DETAIL NO. 3-17


CALL FOR RECORDS AND
 BEFORE YOU BEGIN
602-263-1100
1-800-STAKE-17
 (OUTSIDE METRO AREA ONLY)

NOTES TO CONTRACTOR:


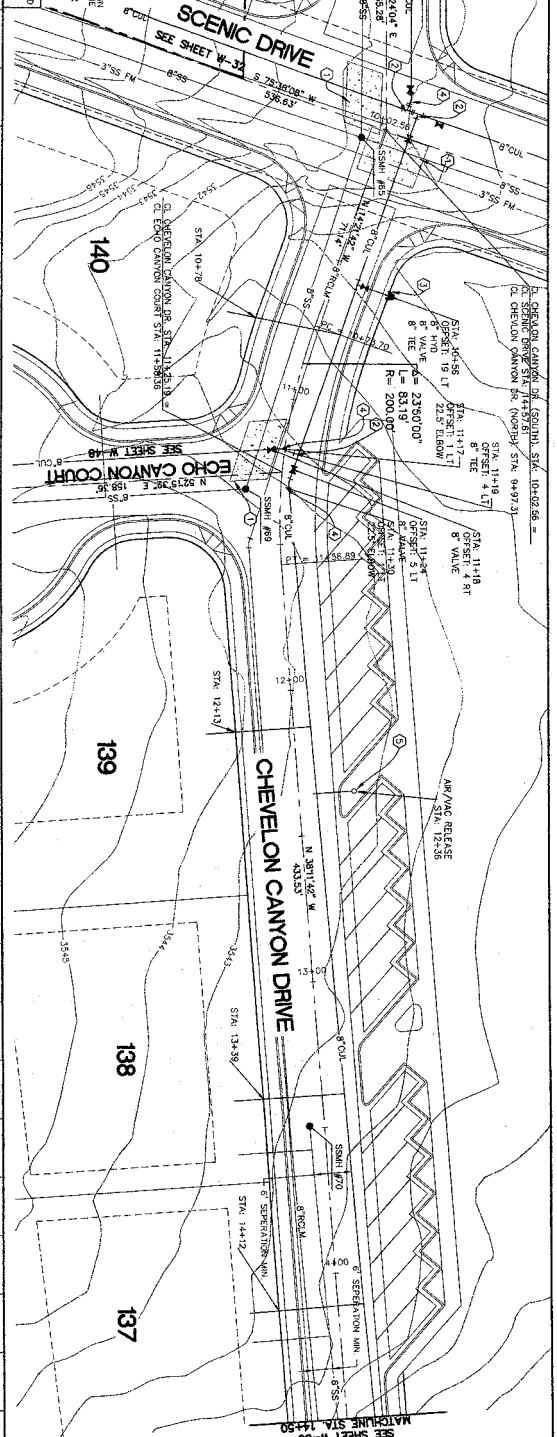

(24"x36")
 HORIZONTAL 1" = 20'
 VERTICAL 1" = 5'
 (11"x17")
 HORIZONTAL 1" = 40'
 VERTICAL 1" = 10'

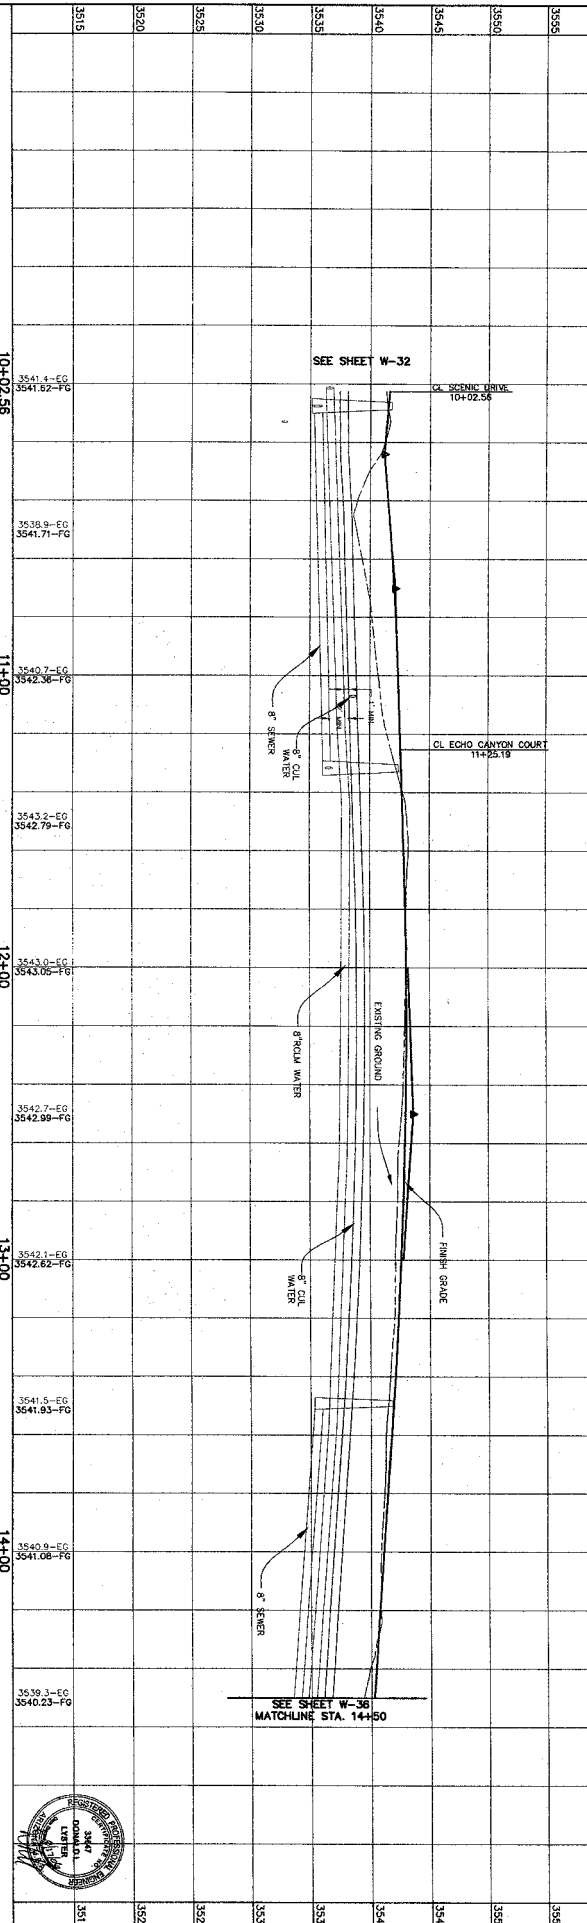



THE HIGHLANDS

CHEVELON CANYON DRIVE STA. 10+02.56-14+50
 WATER PLAN & PROFILE
 SHEET NO. W-35

