


NOTES TO CONTRACTOR:

- 1) CONTRACTOR TO FIELD VERIFY ALL EXISTING AND PROPOSED UTILITY LOCATIONS TO CONSTRUCTION AND NOTIFY ENGINEER WHEN THE LOCATIONS OF EXISTING UNDERGROUND UTILITIES ARE SHOWN TO BE DIFFERENT FROM THE INFORMATION PROVIDED BY THE UTILITY COMPANIES. THE CONTRACTOR SHALL BE RESPONSIBLE FOR OBTAINING ALL NECESSARY PERMITS AND RIGHTS OF WAY FROM THE UTILITY COMPANIES. THE CONTRACTOR SHALL BE RESPONSIBLE FOR OBTAINING ALL NECESSARY PERMITS AND RIGHTS OF WAY FROM THE UTILITY COMPANIES.

CONSTRUCTION NOTES:

- 1) INSTALL TIE AND MANHOLE BLOCK SEE MAN STANDARD DETAIL 300
- 2) CONST. FIRE HOBBANT SEE MAN STANDARD DETAIL 300
- 3) CONST. WATER AND SANITARY SEWER PROTECTION SEE MAN STANDARD DETAIL 400-1
- 4) INSTALL AIR RELEASE VALVE PER AND STANDARD DETAIL NO. 5-11.

CALLING NUMBER DATA
 602-263-1100
 1-800-STAKE-IT
 (ENTIRE MOUNTAIN COUNTY)

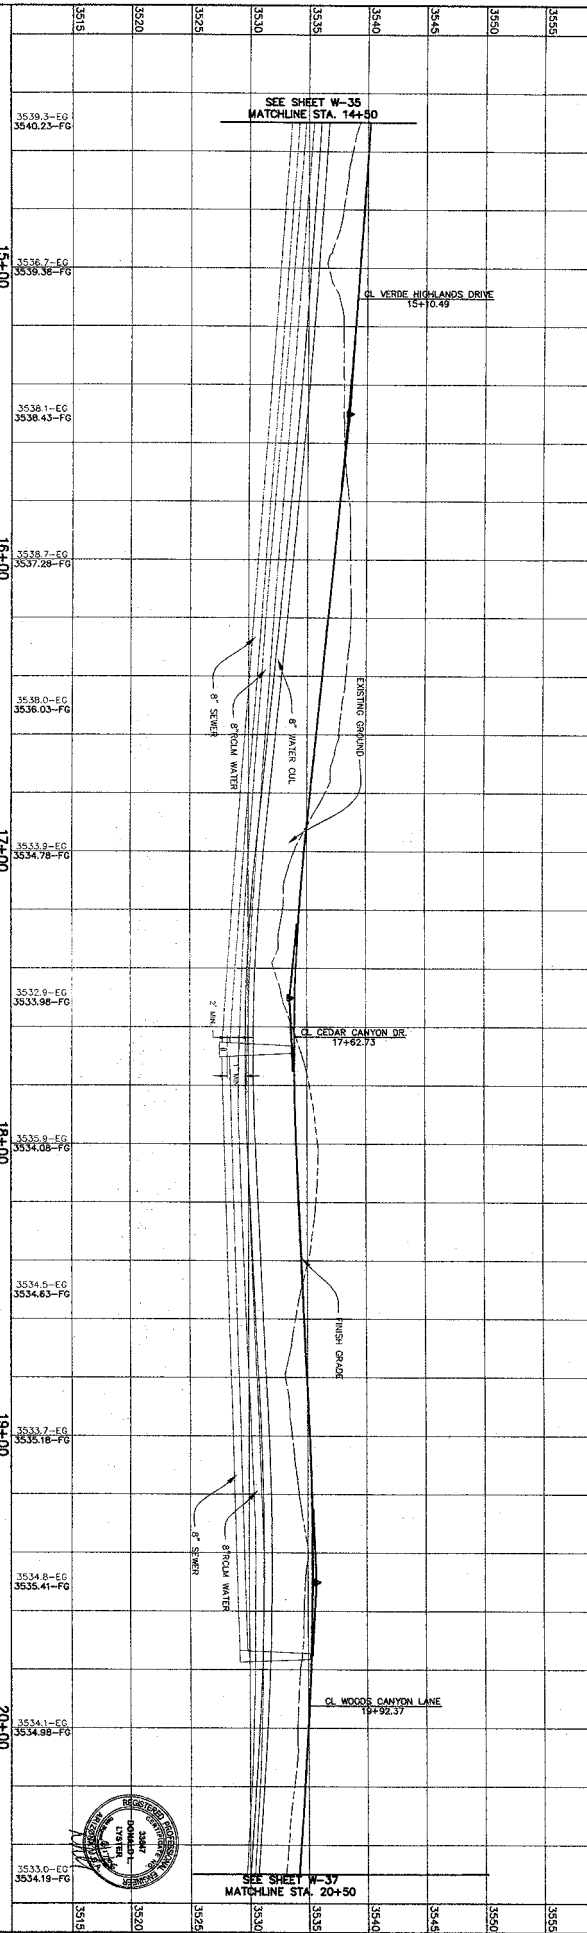


Northern
ENGINEERING INC.
 ENGINEERING AND PLANNING
 CONSTRUCTION MANAGEMENT

1040 E. 900 N.
 ORSKAN, UTAH 84037
 (801) 502-8892

THE HIGHLANDS

CHEVELON CANYON DRIVE
 STA. 14+50 - 20+50
 WATER PLAN & PROFILE
 W-36

