



- CONSTRUCTION NOTES:**
- 1) INSTALL CURB AND THROST BLOCK
  - 2) CONSTRUCT WATER AND SANITARY GEMER PROTECTION
  - 3) SEE Y&A STANDARD DETAIL 4-01
  - 4) INSTALL TEE AND THROST BLOCK
  - 5) SEE Y&A STANDARD DETAIL 3-01

CALL THE NUMBER ABOVE  
 602-246-1100  
 1-800-STAKE-11  
 (outside Arizona 602-246-1100)

**NOTES TO CONTRACTOR:**


THESE DRAWINGS OR ANY PORTION THEREOF SHALL NOT BE USED FOR ANY OTHER PROJECT WITHOUT THE WRITTEN AGREEMENT OF THE ENGINEER OF RECORD.

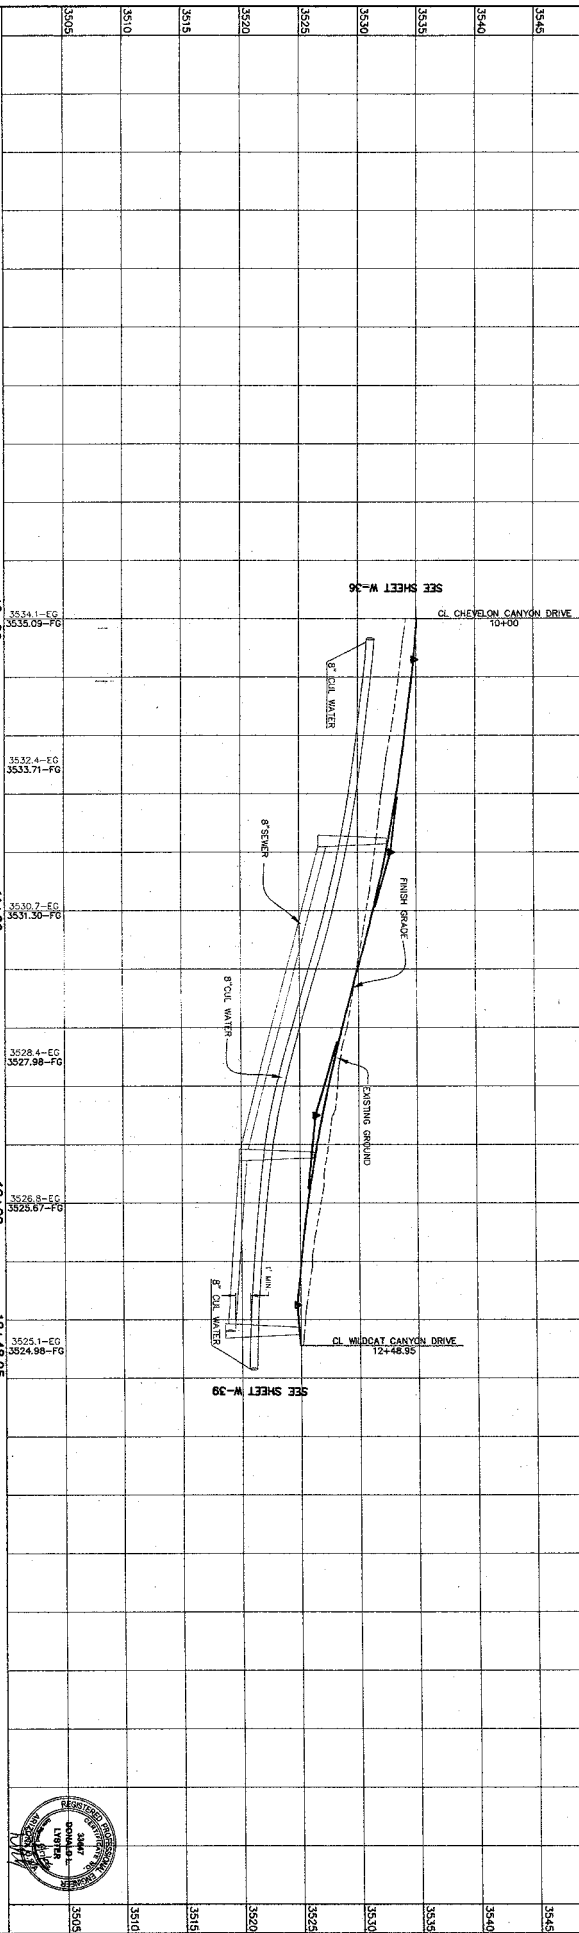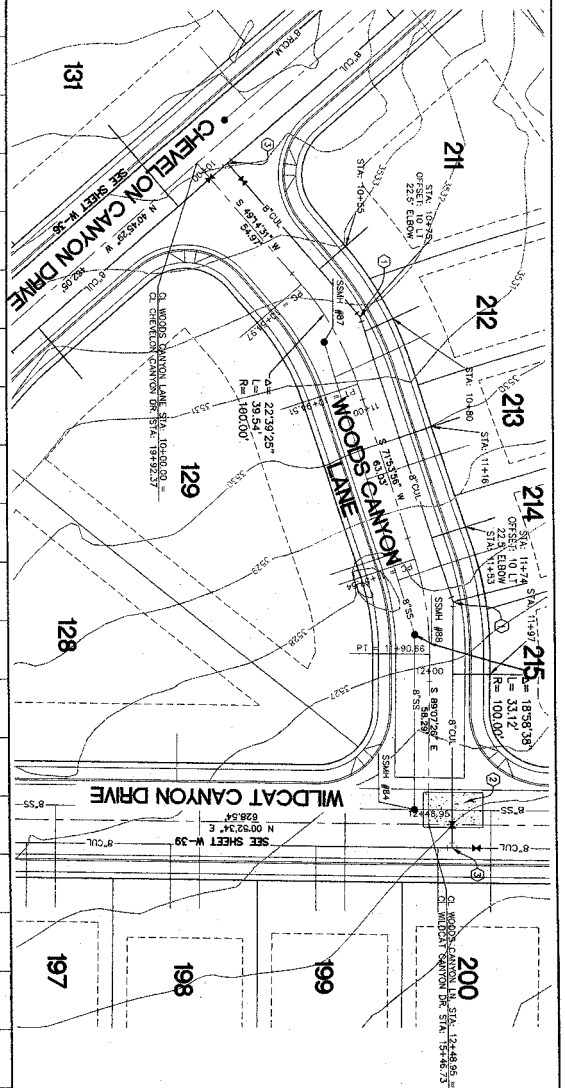

NO.	DESCRIPTION	DATE	BY	CHECKED	DATE
1	DESIGNED BY				
2	DRAWN BY				
3	CHECKED BY				
4	DATE				



**THE HIGHLANDS**

WOODS CANYON LANE STA. 10+00-12+48.95  
 WATER PLAN & PROFILE  
 SHEET NO. W-42

